


# MOHAVE COUNTY SCHOOL ZONE STANDARD TRAFFIC CONTROL PLAN

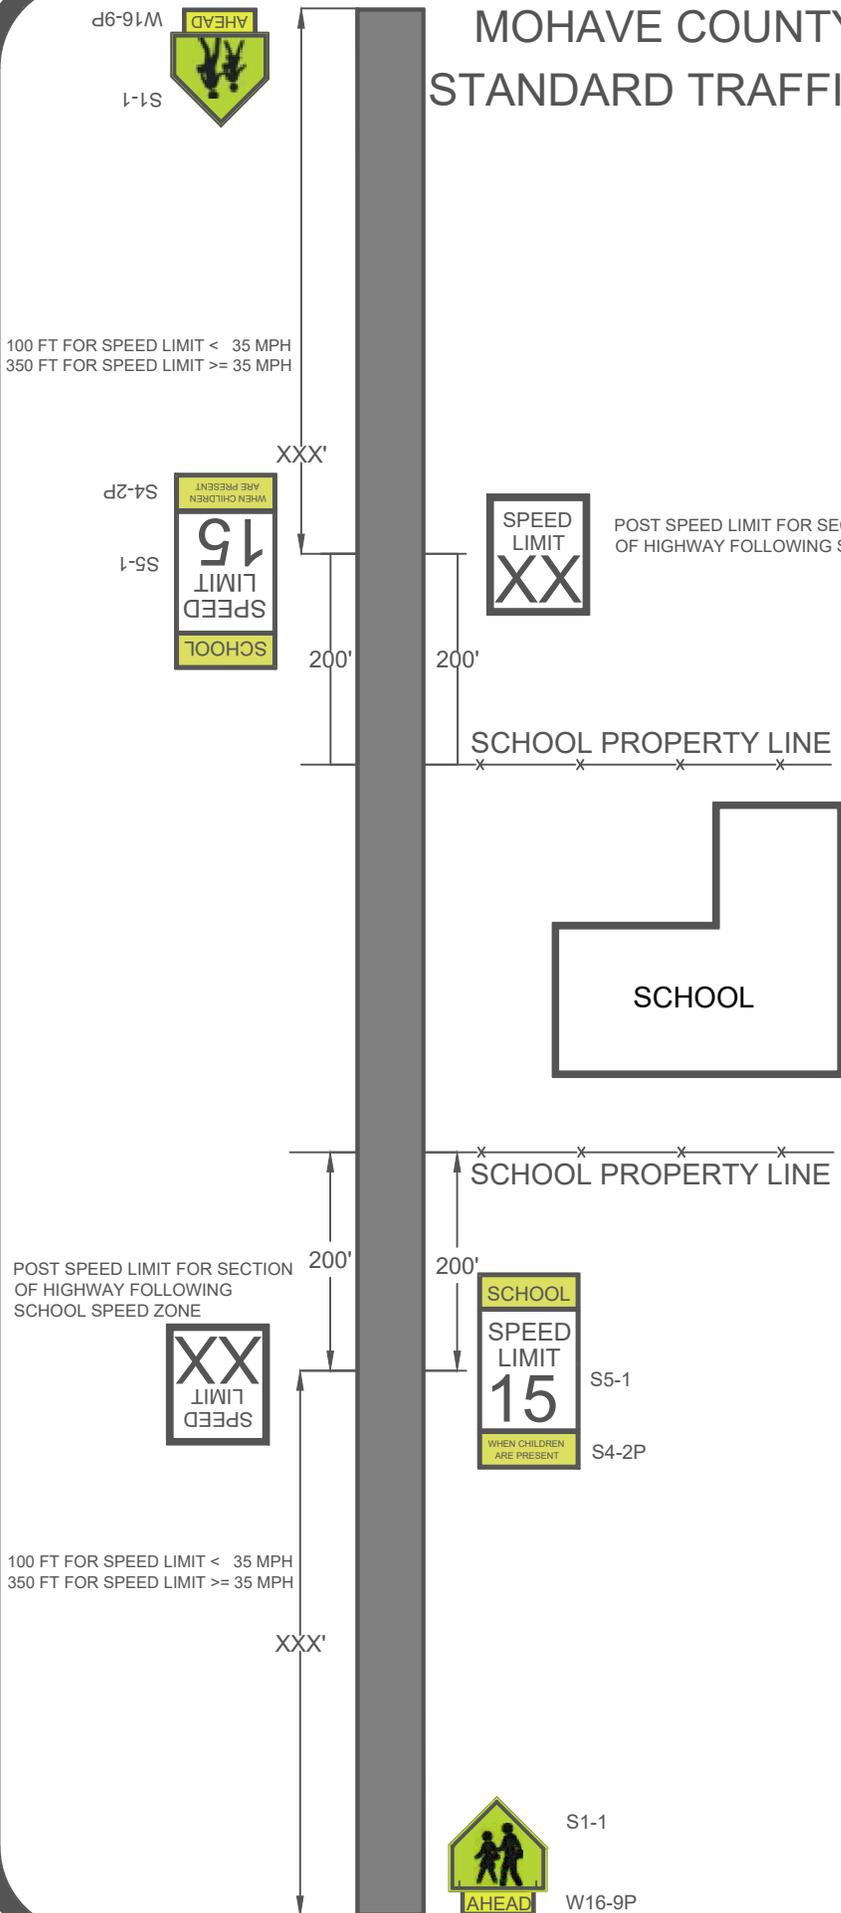

### NOTES:

1. USE MUTCD PRESCRIBED CONVENTIONAL ROAD SIGN SIZE
2. POSITION SIGNS NO CLOSER THAN 6FT. FROM THE EDGE OF PAVED SHOULDER, 12 FT. FROM THE EDGE OF THE TRAVELED WAY, OR 2 FT. FROM THE FACE OF THE CURB
3. USE FLORESCENT YELLOW-GREEN BACKGROUND WITH A BLACK LEGEND AND BORDER FOR ALL SCHOOL WARNING SIGNS.
4. USE SCHOOL CROSSING ADDENDUM PLAN FOR SCHOOL CROSSING INSTALLATIONS

MOHAVE COUNTY  
Public Works Department

3675 EAST ANDY DEVINE AVENUE SUITE C  
PO BOX 7000  
KINGMAN, ARIZONA 86402-7000  
928.757.0910

Mohave County  
Uniform Standard Detail

SCHOOL ZONE  
SIGNING PLAN

SCALE: NOT TO SCALE      DATE: 10/03/2025