
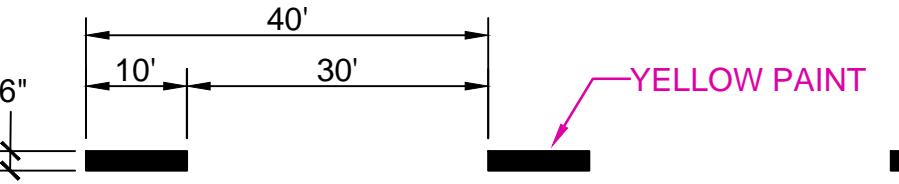
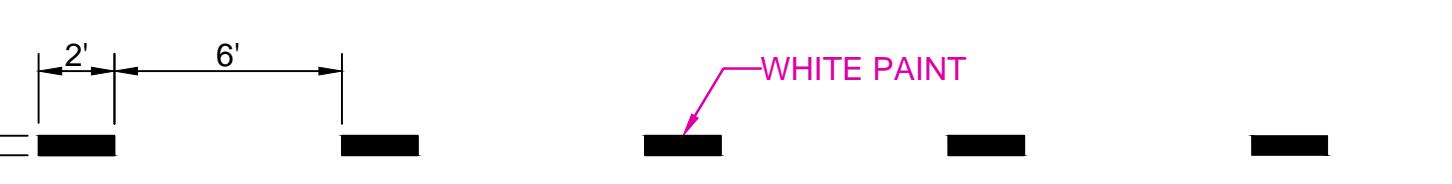
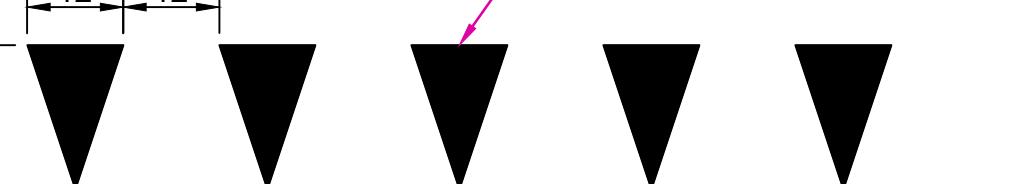
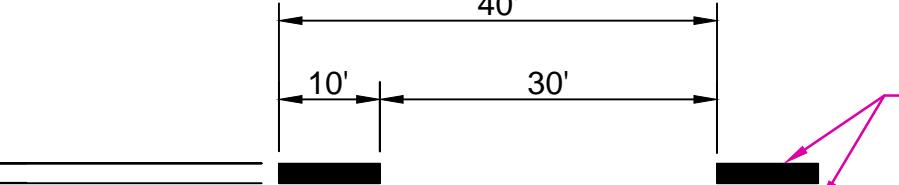
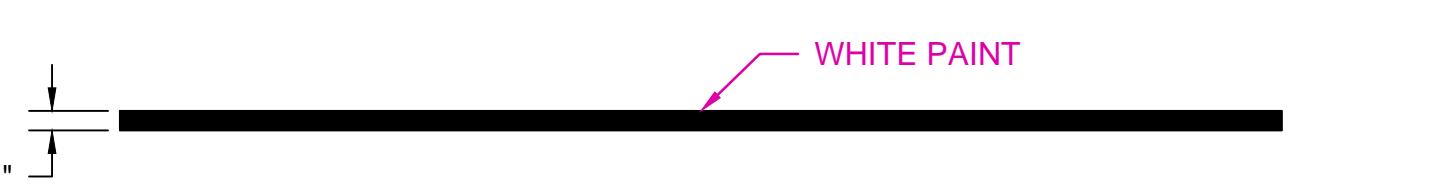
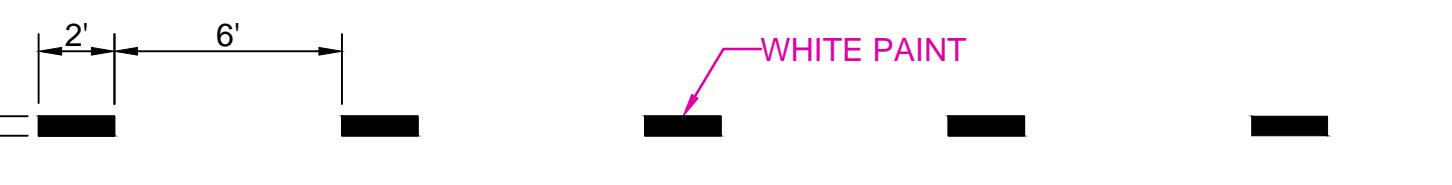
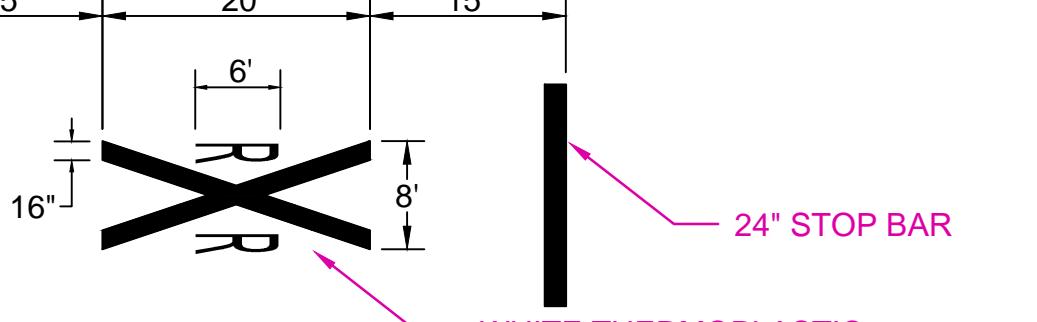
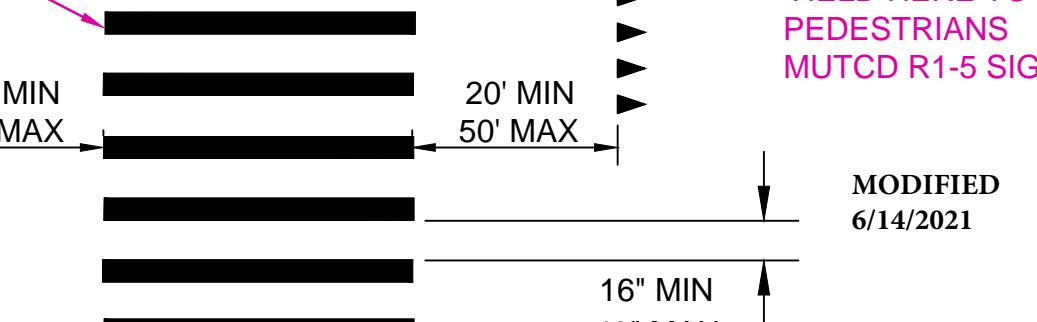
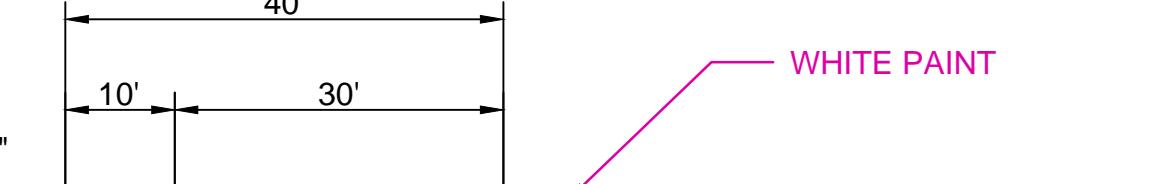
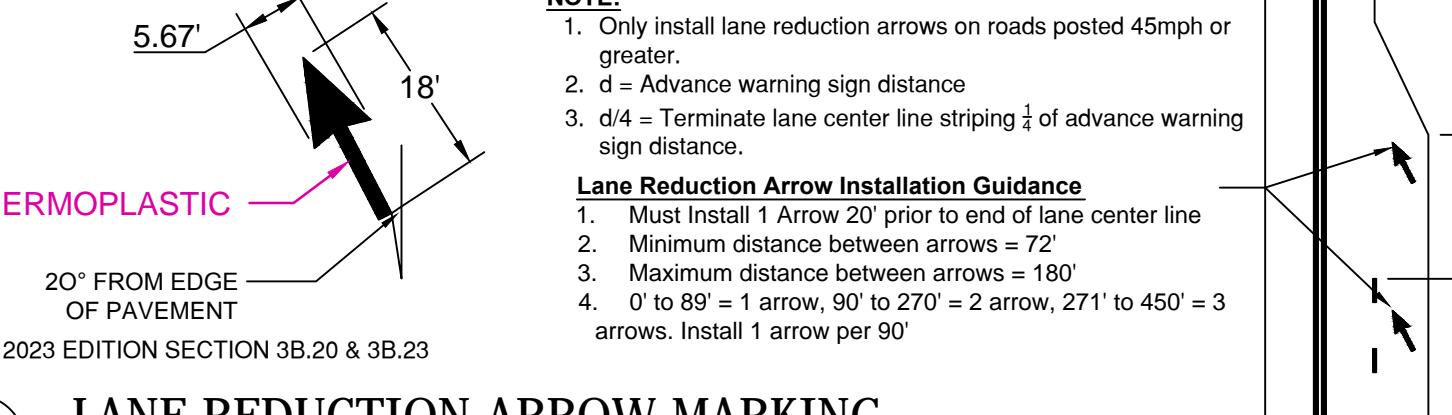
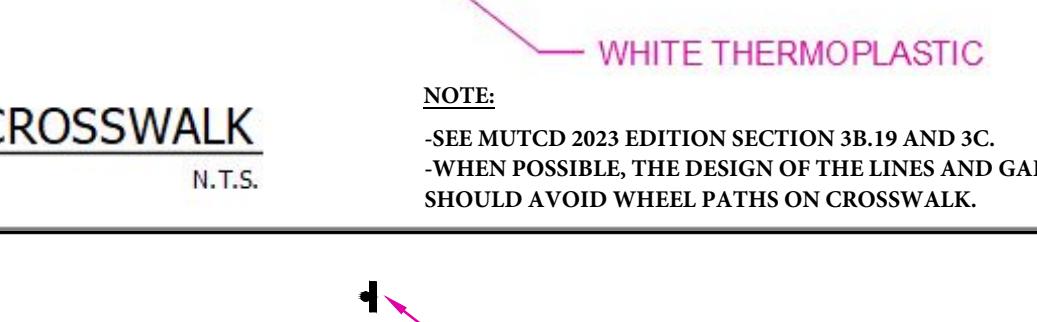
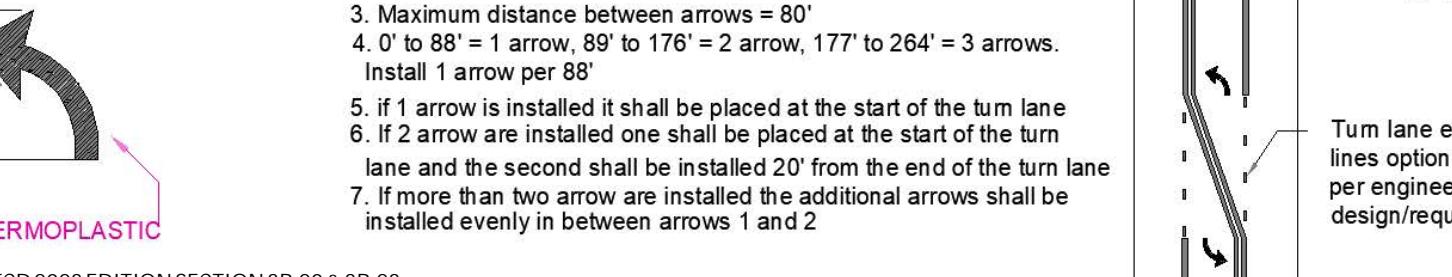



CENTER LINES	LANE LINES CONTINUED	PAVEMENT MARKINGS CONTINUED	GENERAL NOTES
 <p><b>A1</b> BROKEN CENTER LINE N.T.S. NOTE: SEE MUTCD 2023 EDITION SECTION 3A.04 AND 3B.01</p>	 <p><b>B4</b> TURN LANE LINE EXTENSION N.T.S. NOTE: OPTIONAL TURN LANE LINE EXTENSIONS MAY BE INSTALLED PER ENGINEER DESIGN/REQUEST SEE MUTCD 2023 EDITION SECTION 3A.04 AND 3B.11</p>	 <p><b>D5</b> YIELD BAR N.T.S. NOTE: SEE MUTCD 2023 EDITION SECTION 3B.19</p>	<p>1. BEGIN GENERAL NOTES</p>
 <p><b>A2</b> CENTER LINE WITH NO PASSING N.T.S. NOTE: SEE MUTCD 2023 EDITION SECTION 3A.04 AND 3B.01, AND MCPW TRAFFIC SIGNING AND STRIPING REQUIREMENTS (PAVEMENT MARKING POLICIES AND DETAILS)</p>	 <p><b>C1</b> EDGE LINE N.T.S. NOTE: SEE MUTCD 2023 EDITION SECTION 3A.04 AND 3B.09</p>	 <p><b>C2</b> EDGE LINE EXTENSION N.T.S. NOTE: SEE MUTCD 2023 EDITION SECTION 3A.04, 3B.09 AND 3B.11</p>	 <p><b>D7</b> RAILROAD CROSSING MARKING N.T.S. NOTE: SEE MUTCD 2023 EDITION SECTION 8C.02 AND 8C.03</p>
 <p><b>A3</b> DOUBLE NO PASS CENTER LINE N.T.S. NOTE: SEE MUTCD 2023 EDITION SECTION 3A.04 AND 3B.01, AND MCPW TRAFFIC SIGNING AND STRIPING REQUIREMENTS (PAVEMENT MARKING POLICIES AND DETAILS)</p>	 <p><b>PAVEMENT MARKINGS</b></p>	 <p><b>D1</b> STOP BAR N.T.S. NOTE: 12' MINIMUM STOP BAR UNLESS INSTALLED IN CONJUNCTION WITH AN OVER SIZED 36" STOP SIGN. IF STOP SIGN IS 36" OR GREATER INSTALL A 16" STOP BAR SEE MUTCD 2023 EDITION SECTION 3B.19 SEE MCPW TRAFFIC SIGNING AND STRIPING REQUIREMENTS (PAVEMENT MARKING POLICIES AND DETAILS)</p>	 <p><b>D8</b> MIDBLOCK CROSSWALK N.T.S. NOTE: WHEN POSSIBLE, THE DESIGN OF THE LINES AND GAPS SHOULD AVOID WHEEL PATHS. SEE MUTCD 2023 EDITION SECTION 3B.19 AND 3C. WHITE FOR PEDESTRIAN AND YELLOW FOR SCHOOL.</p>
 <p><b>LANE LINES</b></p> <p><b>B1</b> CENTER LANE LINE N.T.S. NOTE: SEE MUTCD 2023 EDITION SECTION 3A.04 AND 3B.06, 3B.07 AND 3B.08</p>	 <p><b>D2</b> STOP AHEAD LETTER MARKING N.T.S. NOTE: BASE ADVANCE LOCATION OF STOP AHEAD MARKING ON POSTED SPEED AND STOPPING SIGHT DISTANCE SEE MUTCD 2023 EDITION SECTION 3B.20, 3B.21</p>	 <p><b>D3</b> LANE REDUCTION ARROW MARKING N.T.S. NOTE: 1. Only install lane reduction arrows on roads posted 45mph or greater. 2. d = Advance warning sign distance 3. d/4 = Terminate lane center line striping <math>\frac{1}{4}</math> of advance warning sign distance. Lane Reduction Arrow Installation Guidance 1. Must install 1 Arrow 20' prior to end of lane center line 2. Minimum distance between arrows = 72' 3. Maximum distance between arrows = 180' 4. 0' to 89' = 1 arrow, 90' to 270' = 2 arrow, 271' to 450' = 3 arrows. Install 1 arrow per 90'</p>	 <p><b>D9</b> PEDESTRIAN CROSSWALK N.T.S. NOTE: SEE MUTCD 2023 EDITION SECTION 3B.19 AND 3C. WHEN POSSIBLE, THE DESIGN OF THE LINES AND GAPS SHOULD AVOID WHEEL PATHS ON CROSSWALK.</p>
 <p><b>B3</b> DROP LANE LINE &amp; LAYOUT N.T.S. NOTE: SEE MUTCD 2023 EDITION SECTION 3A.04 AND 3B.06, 3B.07 AND 3B.08</p>	 <p><b>D4</b> TURN ARROW MARKING N.T.S. NOTE: SEE MUTCD 2023 EDITION SECTION 3B.20 &amp; 3B.23</p>	 <p><b>D10</b> SCHOOL CROSSWALK N.T.S. NOTE: SEE MOHAVE COUNTY STANDARD DETAIL "SCHOOL ZONE SIGNING PLAN" FOR SIGN LOCATIONS AND INSTALLATION SEE MUTCD 2023 EDITION SECTION 3C, 7B.03 AND 7C.01.</p>	 <p><b>D11</b> HISTORIC ROUTE 66 N.T.S. NOTE: SEE MUTCD 2023 EDITION SECTION 3B.20 AND 3B.22</p>

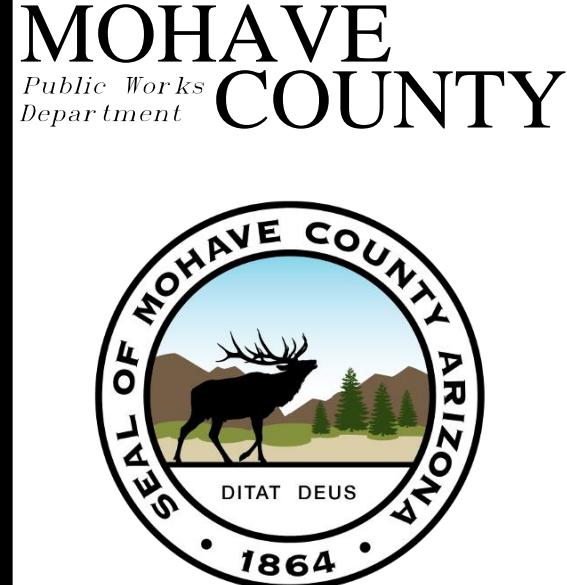

3715 SUNSHINE DR. PO BOX 7000  
KINGMAN, AZ 86402-7000  
928.757.0910

REVISIONS		
VAY	2/23/2016	MUTCD references addition
JA	11/1/2021	MUTCD references addition
DG	12/10/2025	2023 MUTCD
MARK DATE DESCRIPTION		
PROJECT NO:		
CAD DWG FILE:		
DRAWN BY: JLH		
CHECKED BY:		
DATE: 8/18/2015		
SCALE: NTS		
SHEET TITLE		
STRIPING & PAVEMENT MARKING DETAILS		
SHEET 1 OF 2		


## PAVEMENT MARKINGS CONTINUED

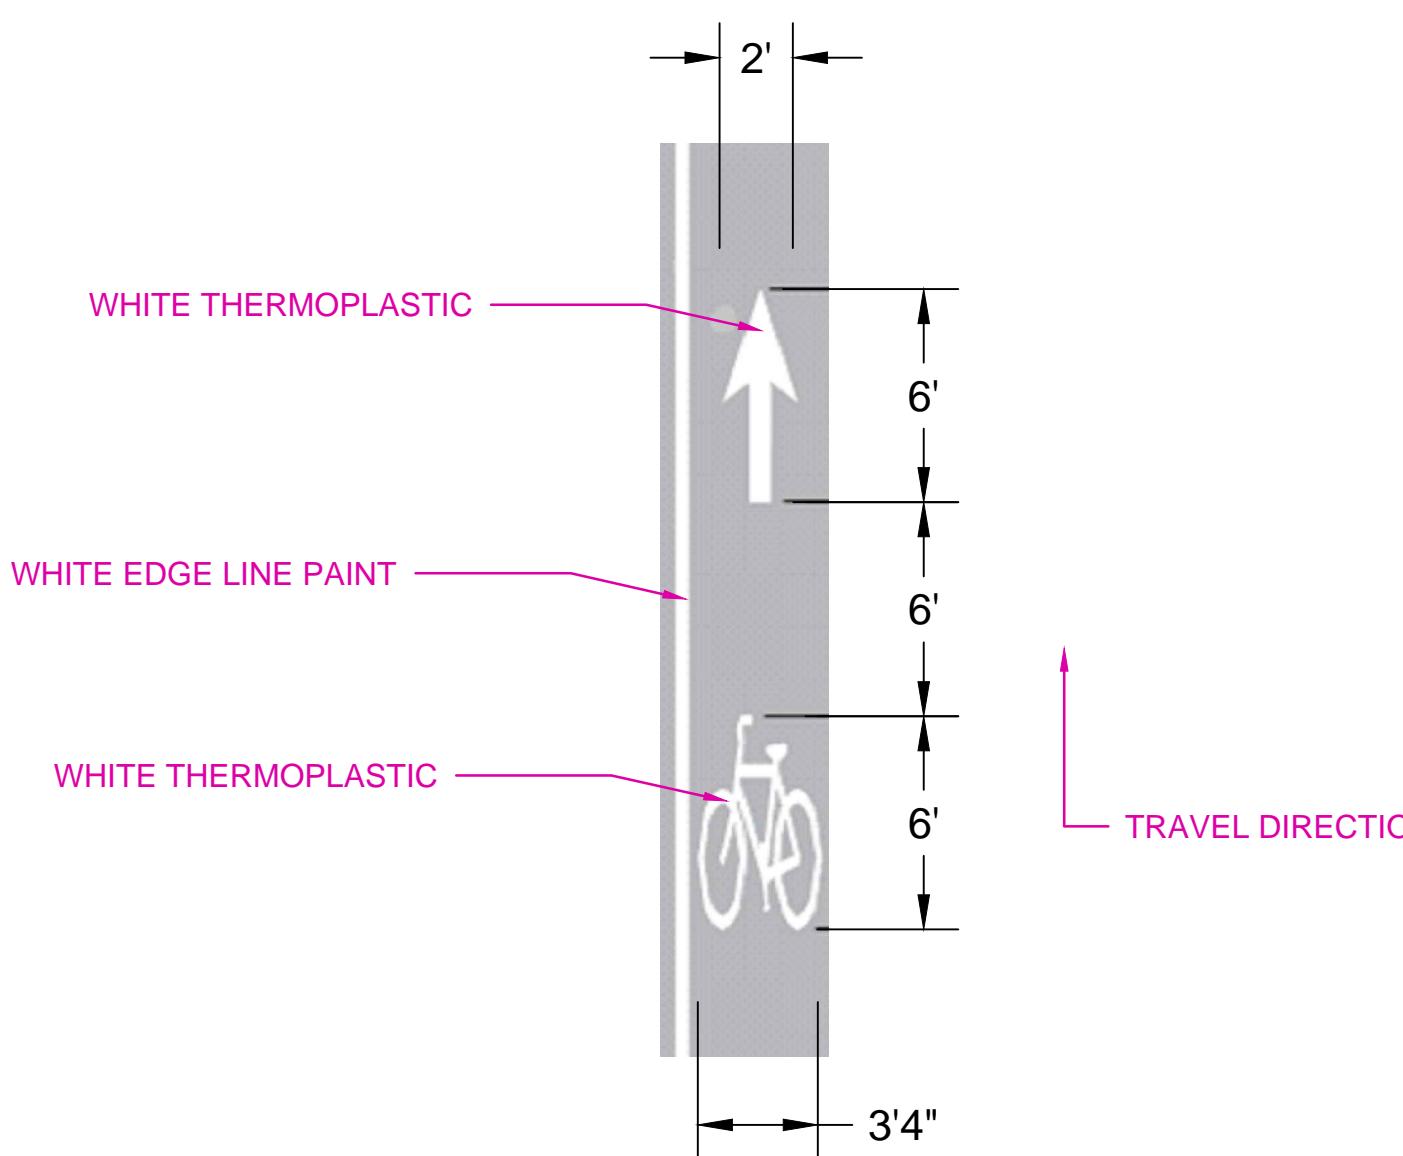

## D12 BIKE SYMBOL MARKING

N.T.S

**NOTE:**  
BYCICLE LANE SYMBOL MARKING SHALL PRECEDE THE ARROW  
SEE MUTCD 2023 EDITION SECTION 3B.09, 3B.20, 3B.22 AND  
9E.01, 9E.02 AND 9E.14

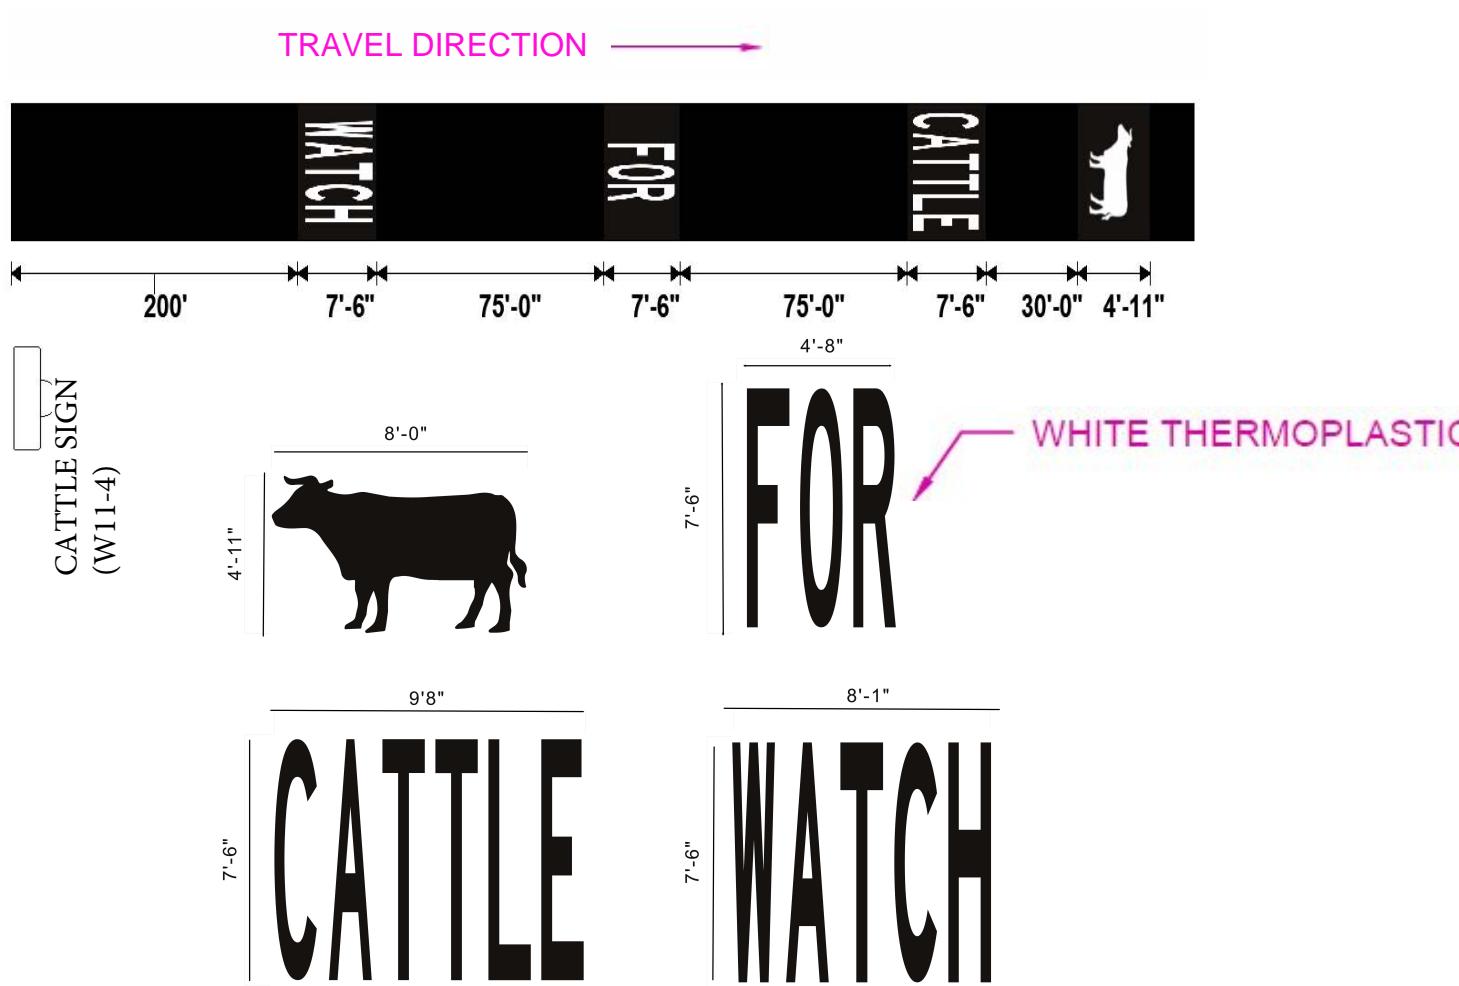

**D13** **WATCH FOR CATTLE MARKING**



## D14 CURVE AHEAD LETTER MARKING

## GENERAL NOTES

## 1. BEGIN GENERAL NOTES



3715 SUNSHINE DR. PO BOX 7000  
KINGMAN, AZ 86402-7000  
928.757.0910